




**Option 1**  
Windows & closets left

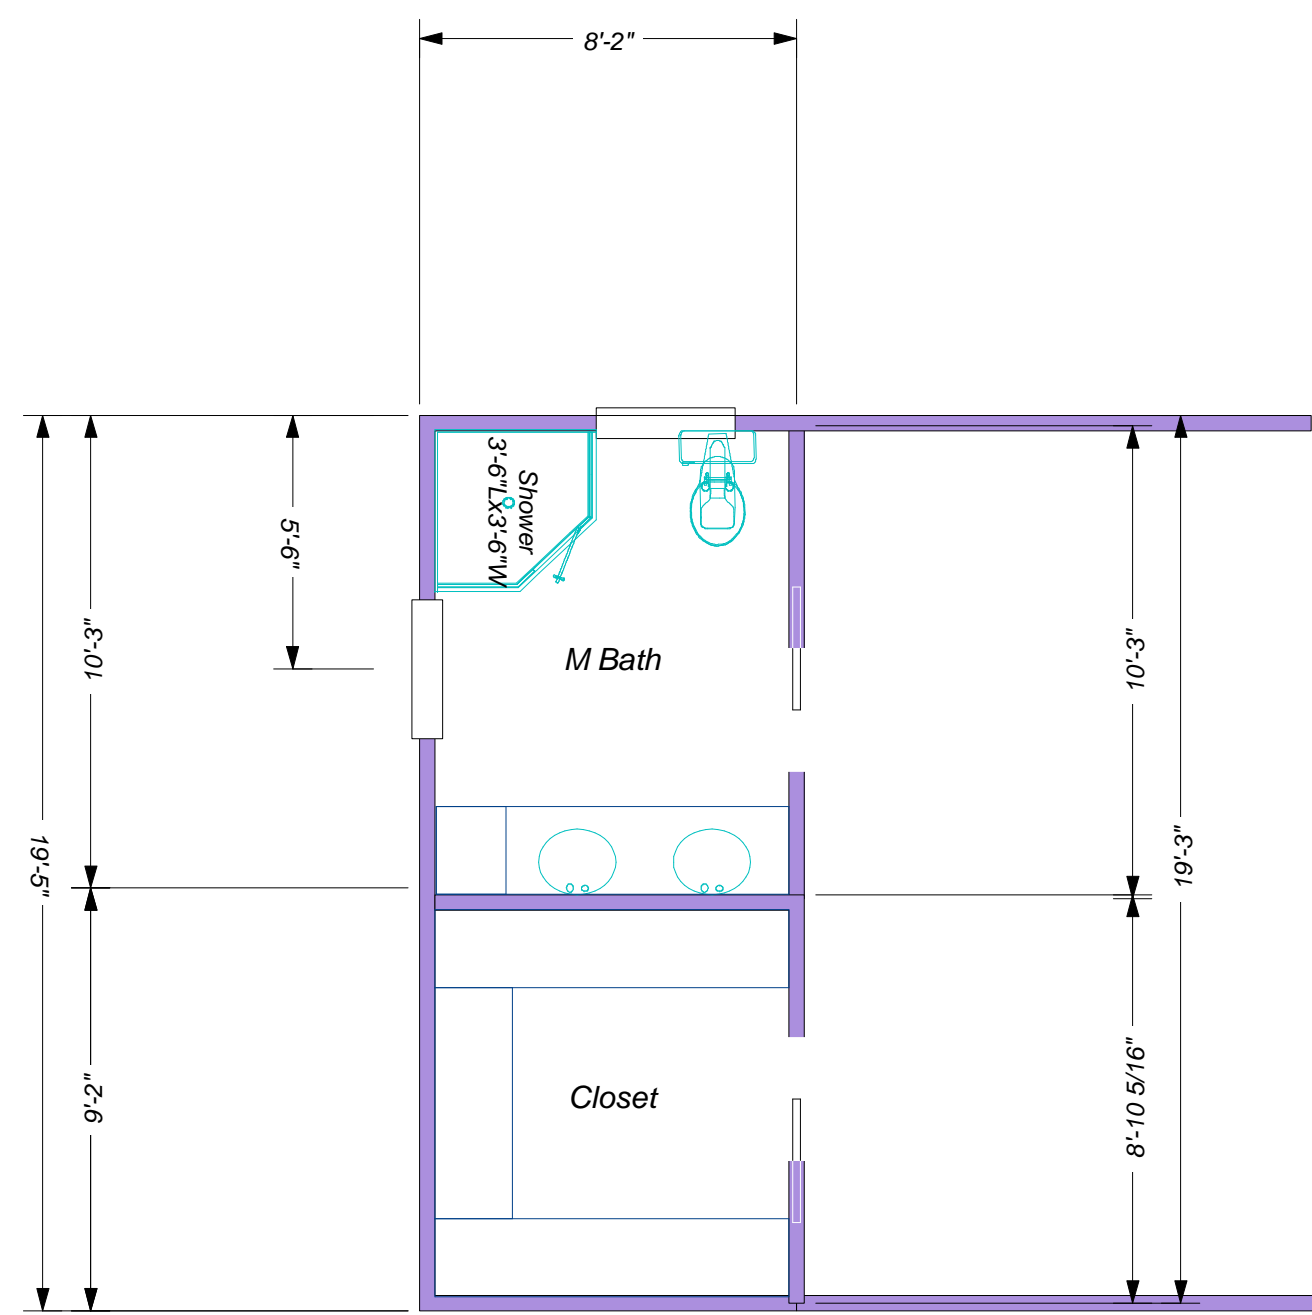


**Option 2**  
Windows left

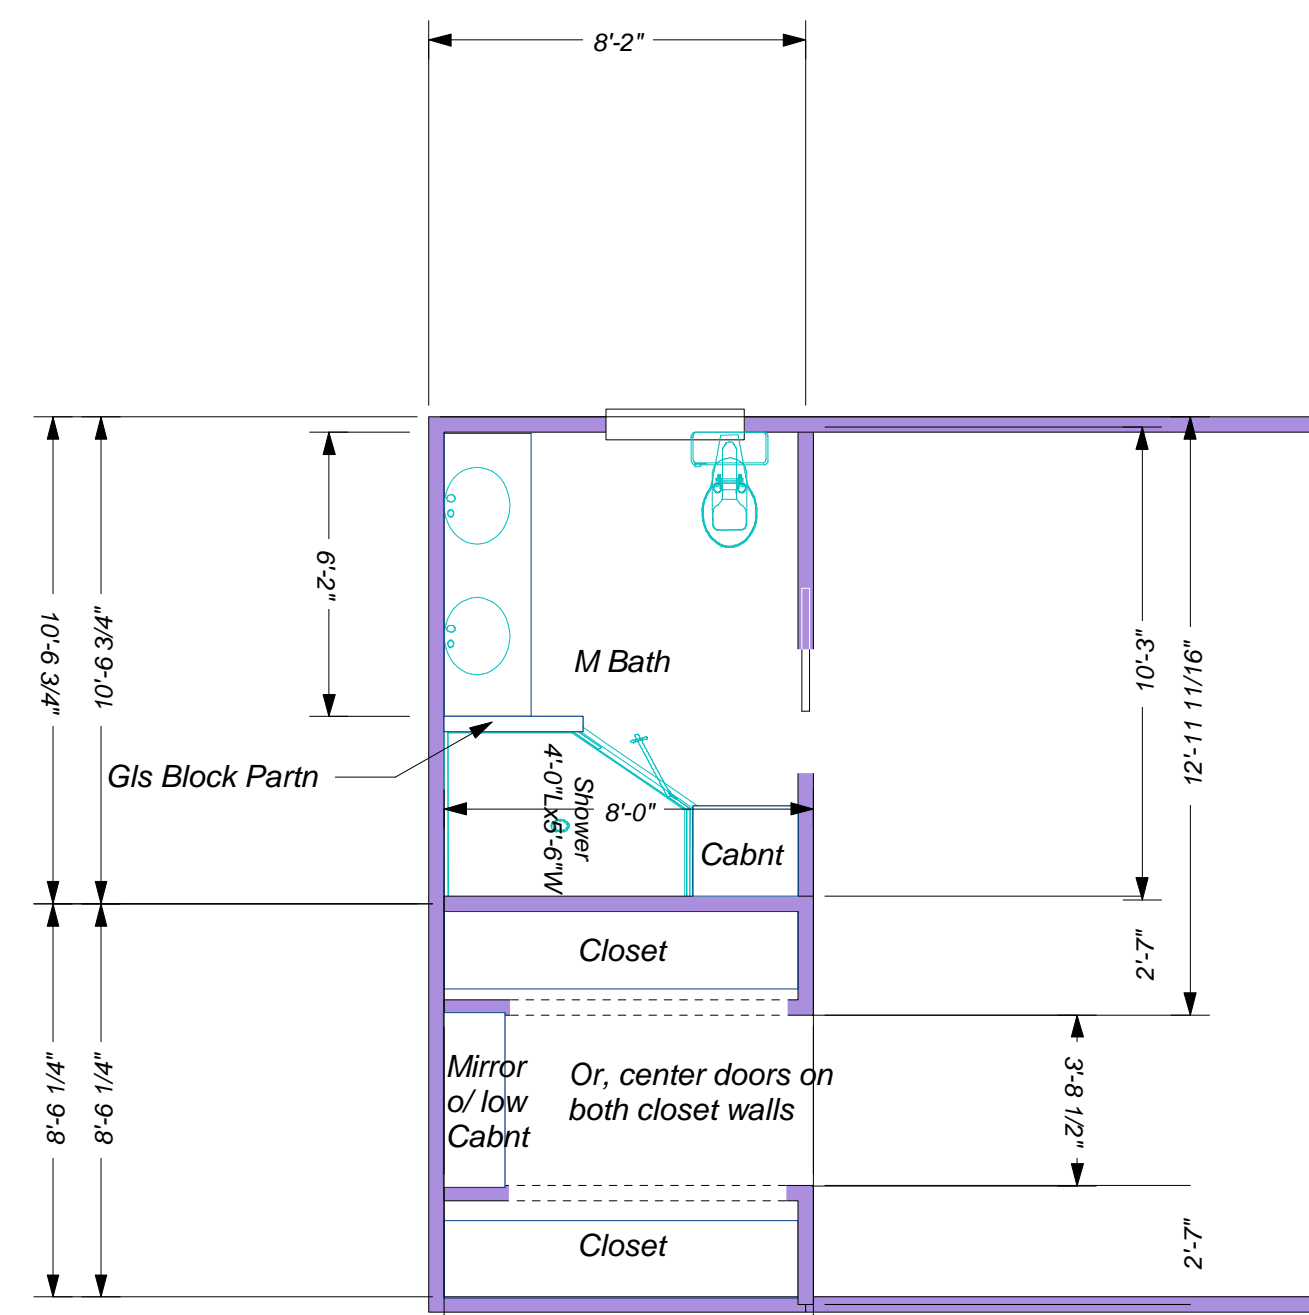


**Option 3**  
West Window left

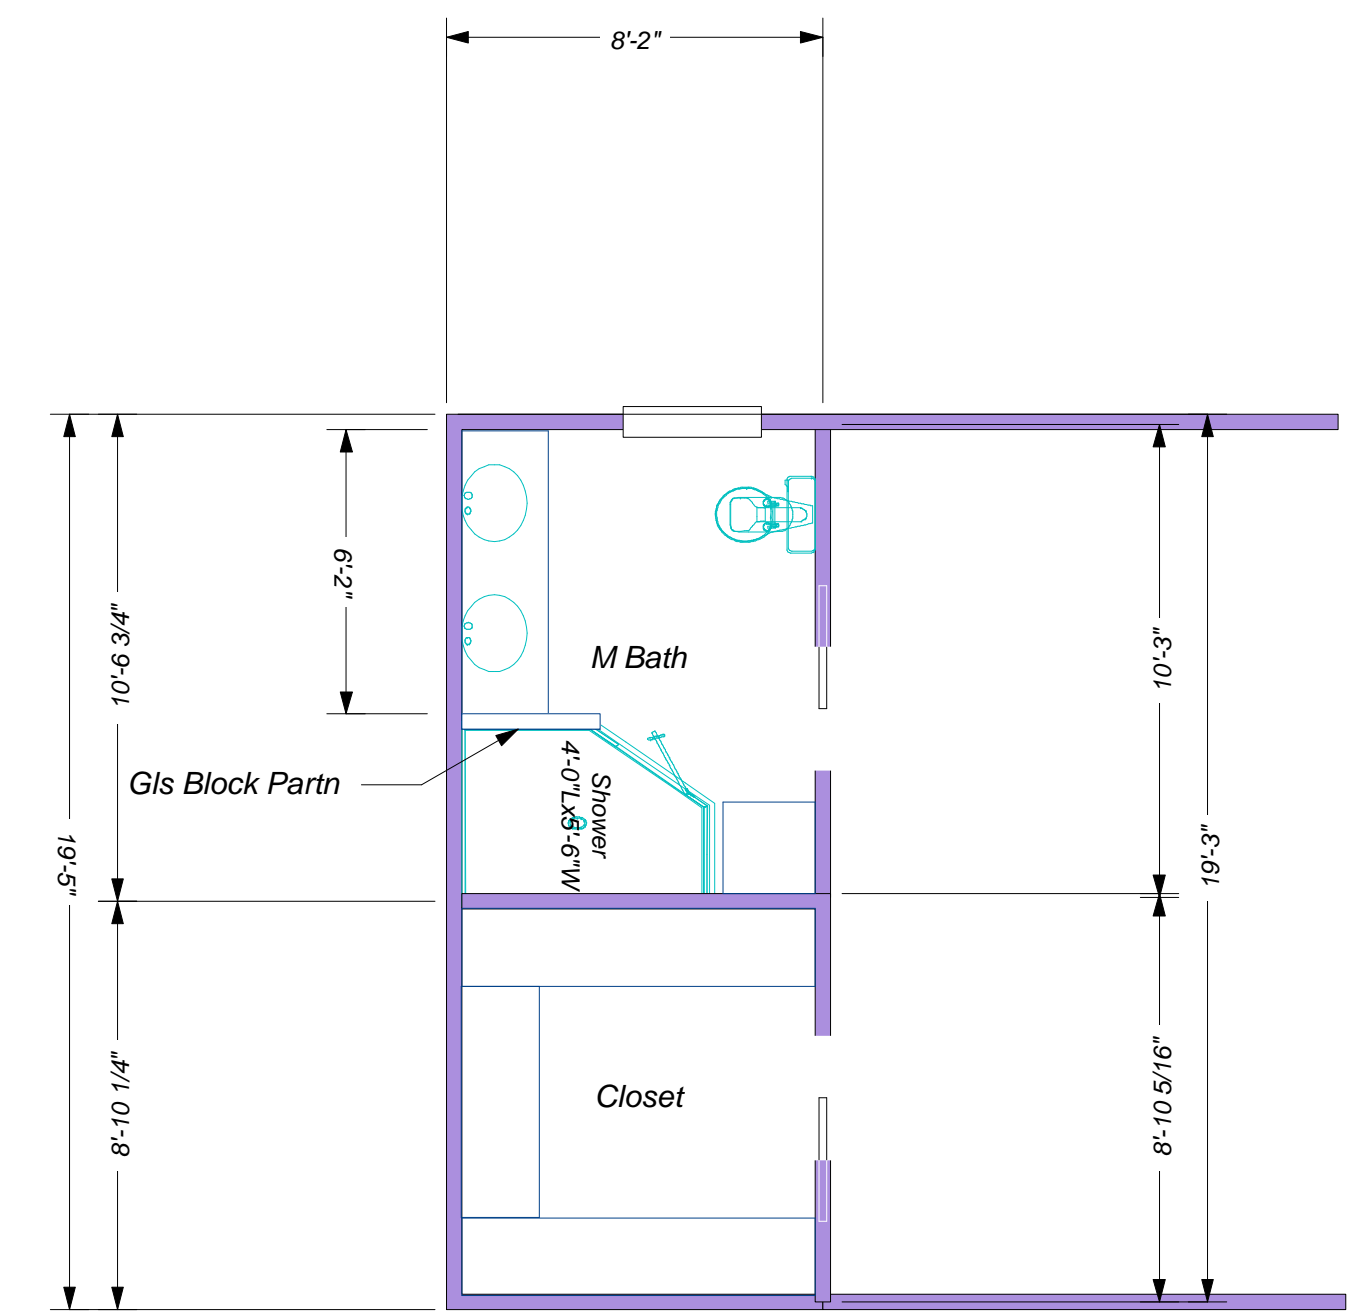


**Option 4**  
West Window left

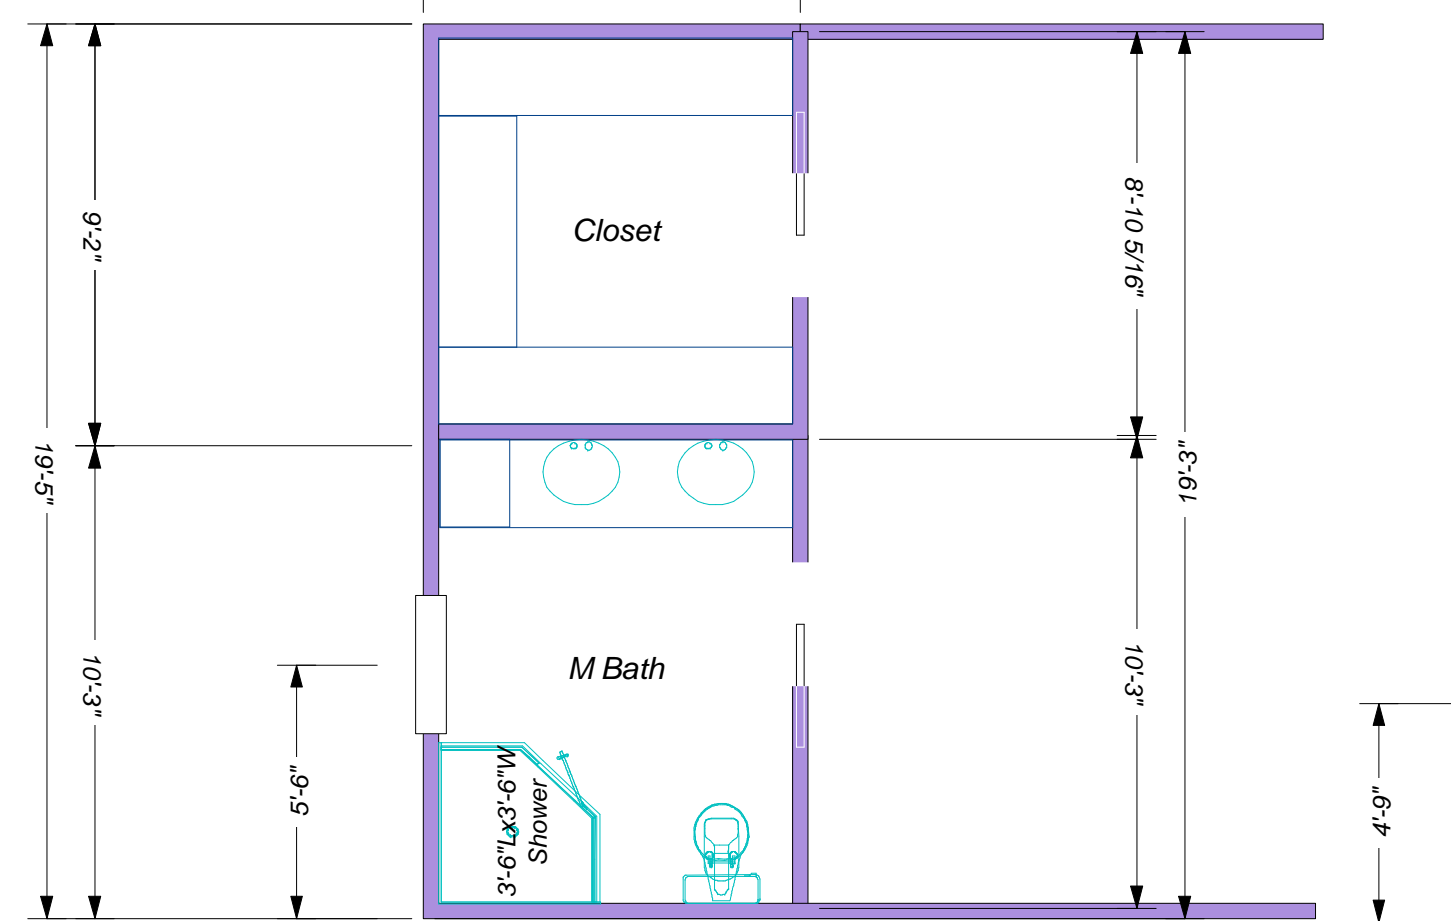

**Option 5**

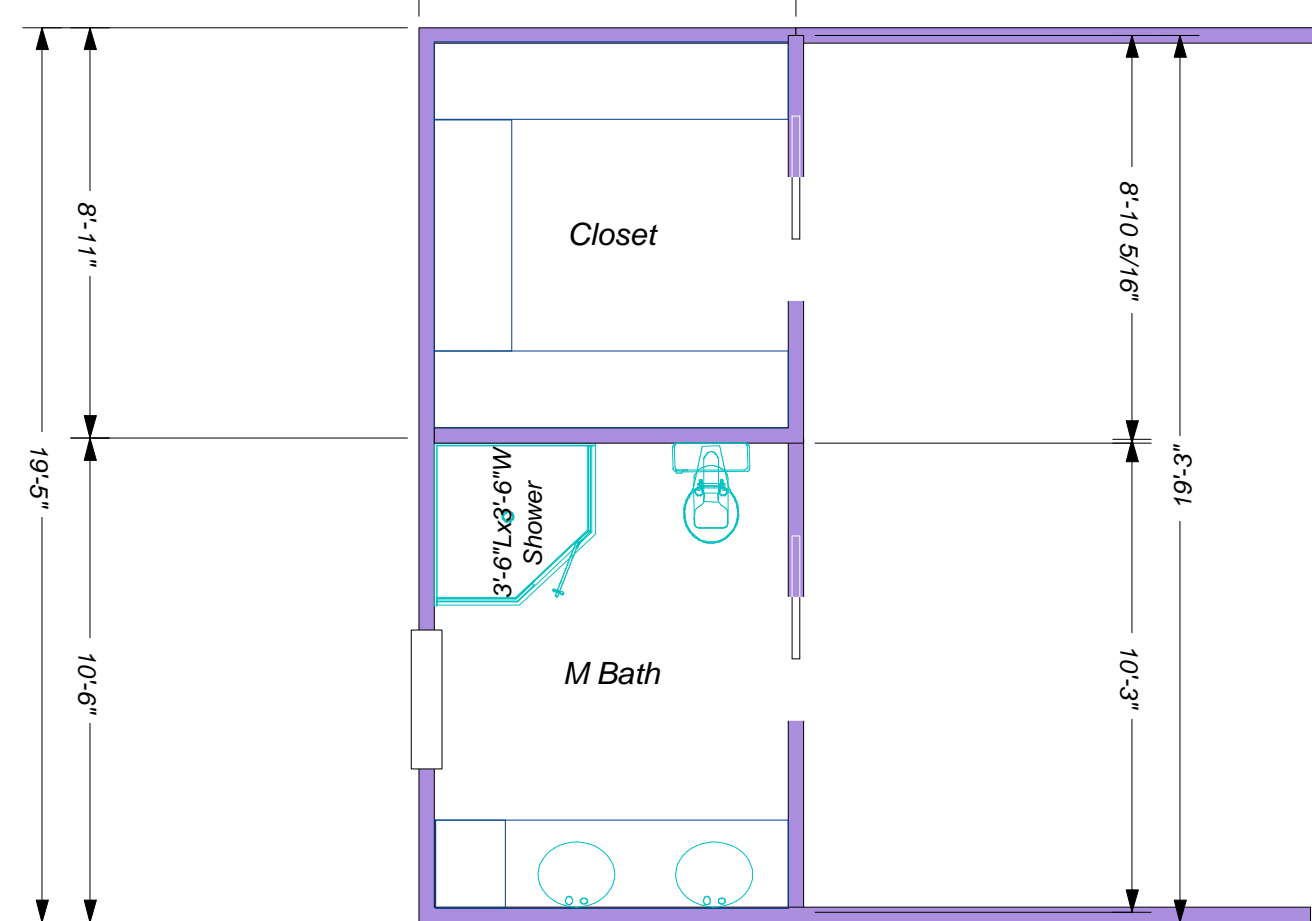

**Option 6**

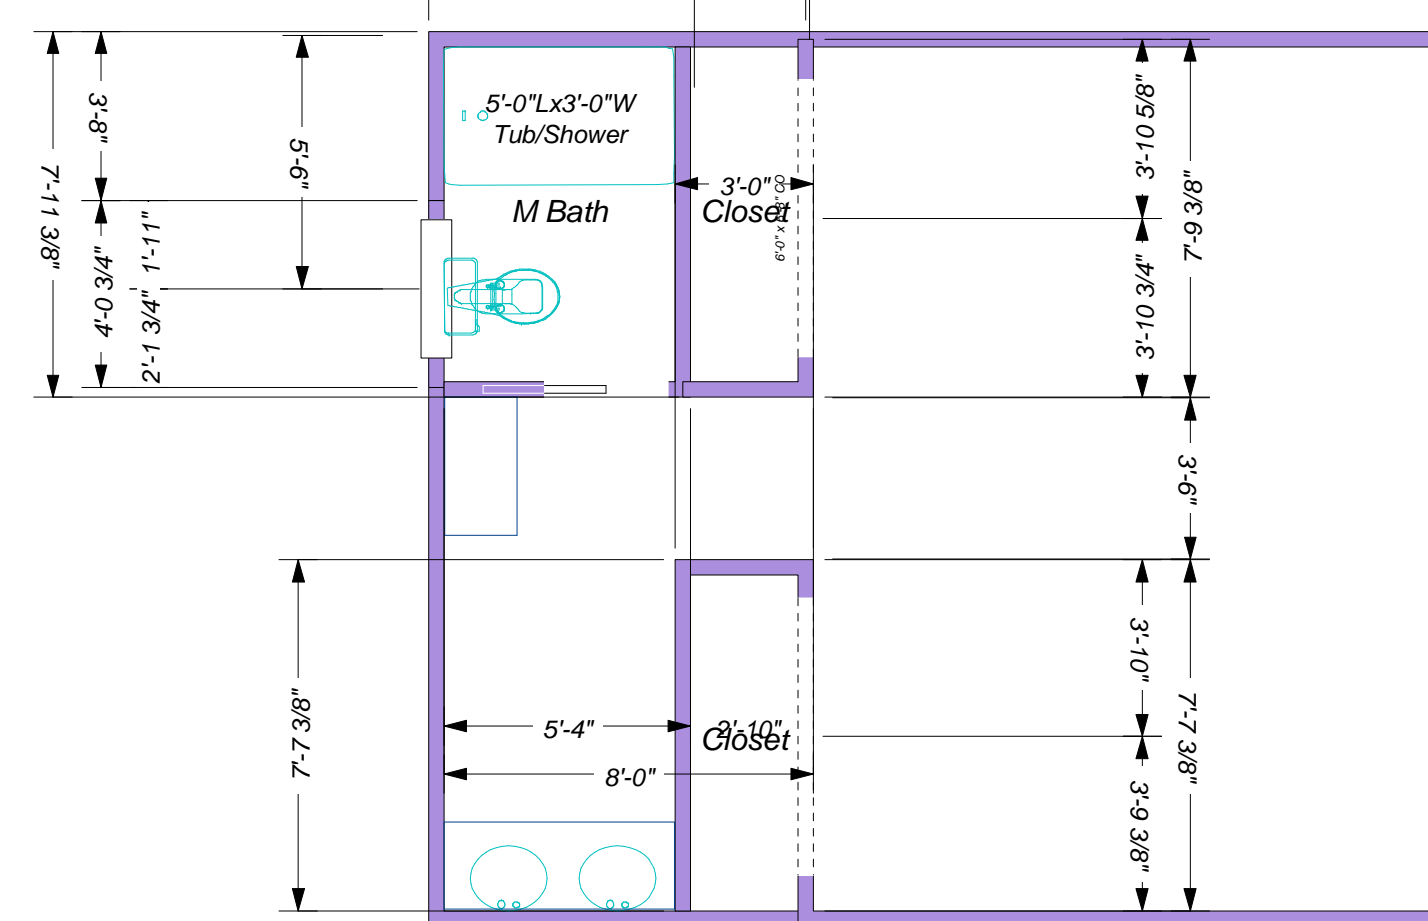

**Option 7**  
South Window left

# Preliminary Plan Options

*Ideas to consider:  
Glass block instead of one or both windows,  
or separating shower, etc;  
Linen/Misc cabinets;  
Sun tube*