

NOTES

Concrete to be 2500 psi, U.N.O.
Reinforcing steel to be grade

New foundation system to match
and tie into existing - See
Details' Sheets

For other sheets, Structural Notes, see Structural
Calculations

All details are found on Details sheet

Robert Douglas Youngs Contractor
615 Benicia Drive, Santa Rosa, CA Copyright January 2013
(707)539-3900 Contractor's Lic. 456 192

RESIDENTIAL ADDITION
WEISLOW, Jeff & Becky
630 Benicia Drive, Santa Rosa, CA
APN 182-190-015


The ideas, designs and arrangements shown on this page are and shall remain the property of Robert D Youngs Contractor. No part thereof shall be reproduced or used in connection with any project without the written consent of the designer.

Date: 04/30/2013

Scale: As noted

Sheet 2 of 8

File:
Sheet2 4-30

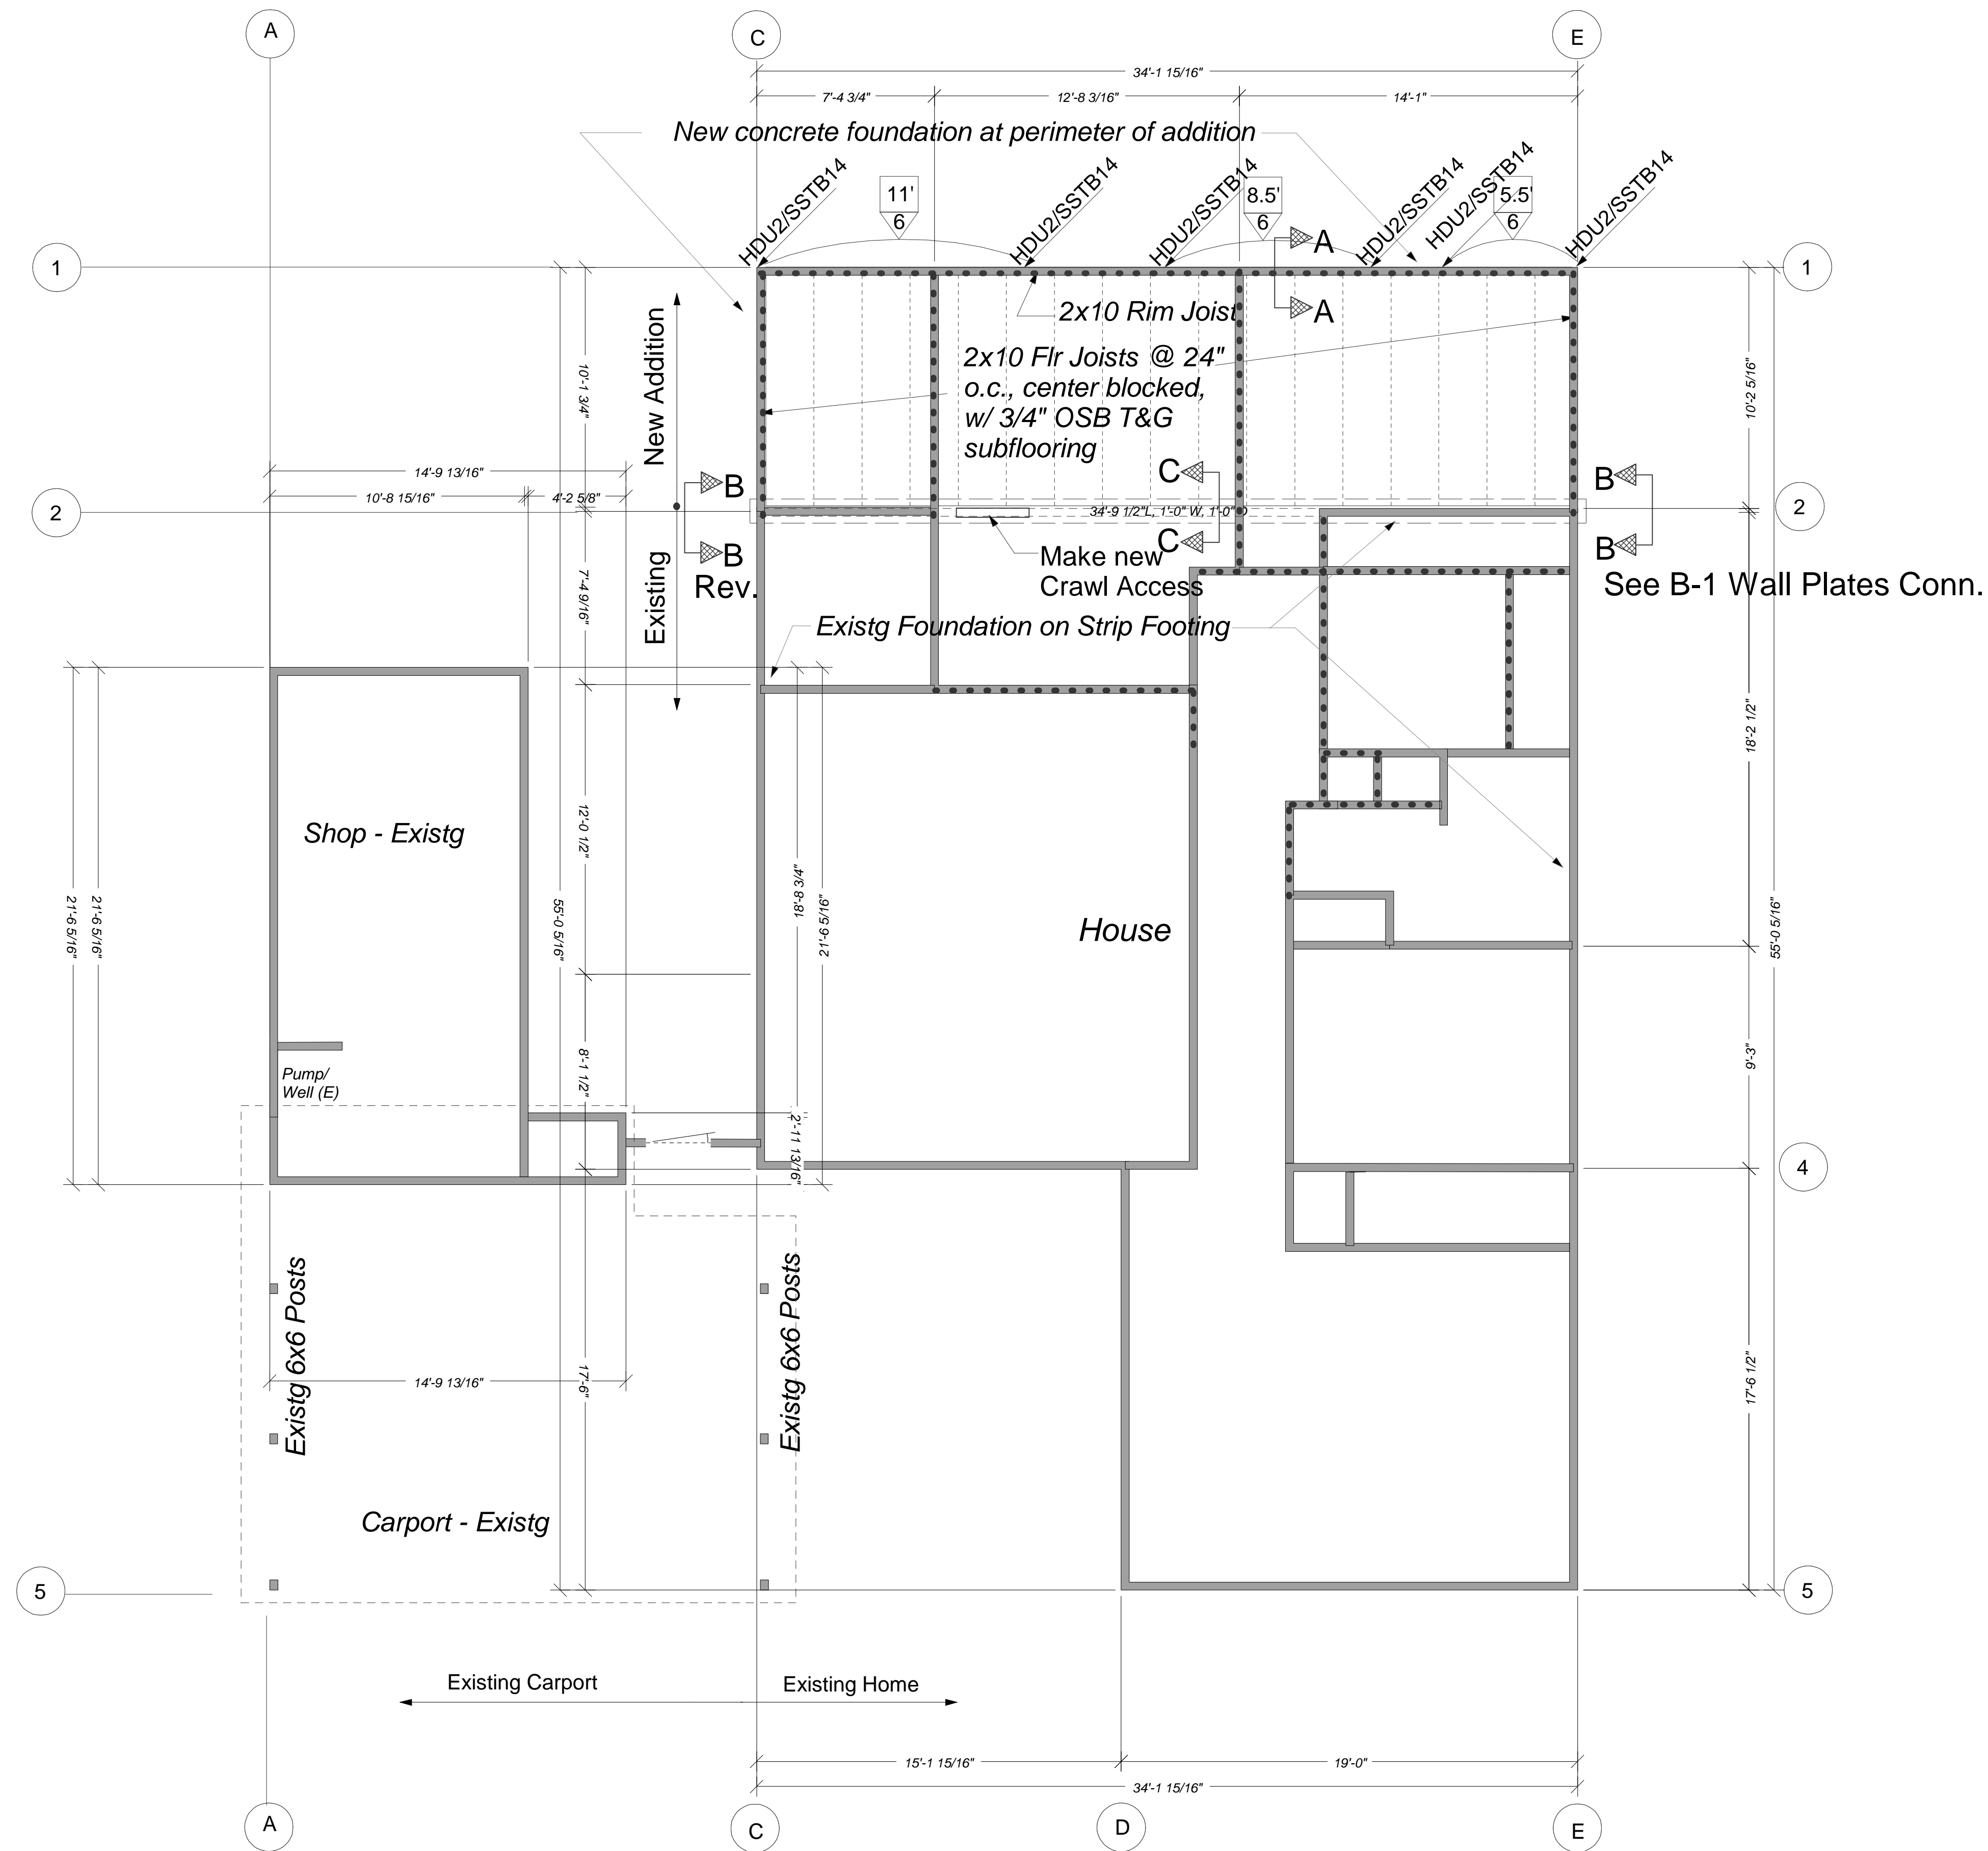

Foundation / Floor Framing

Scale: Approx. 1/4"=1'-0"